


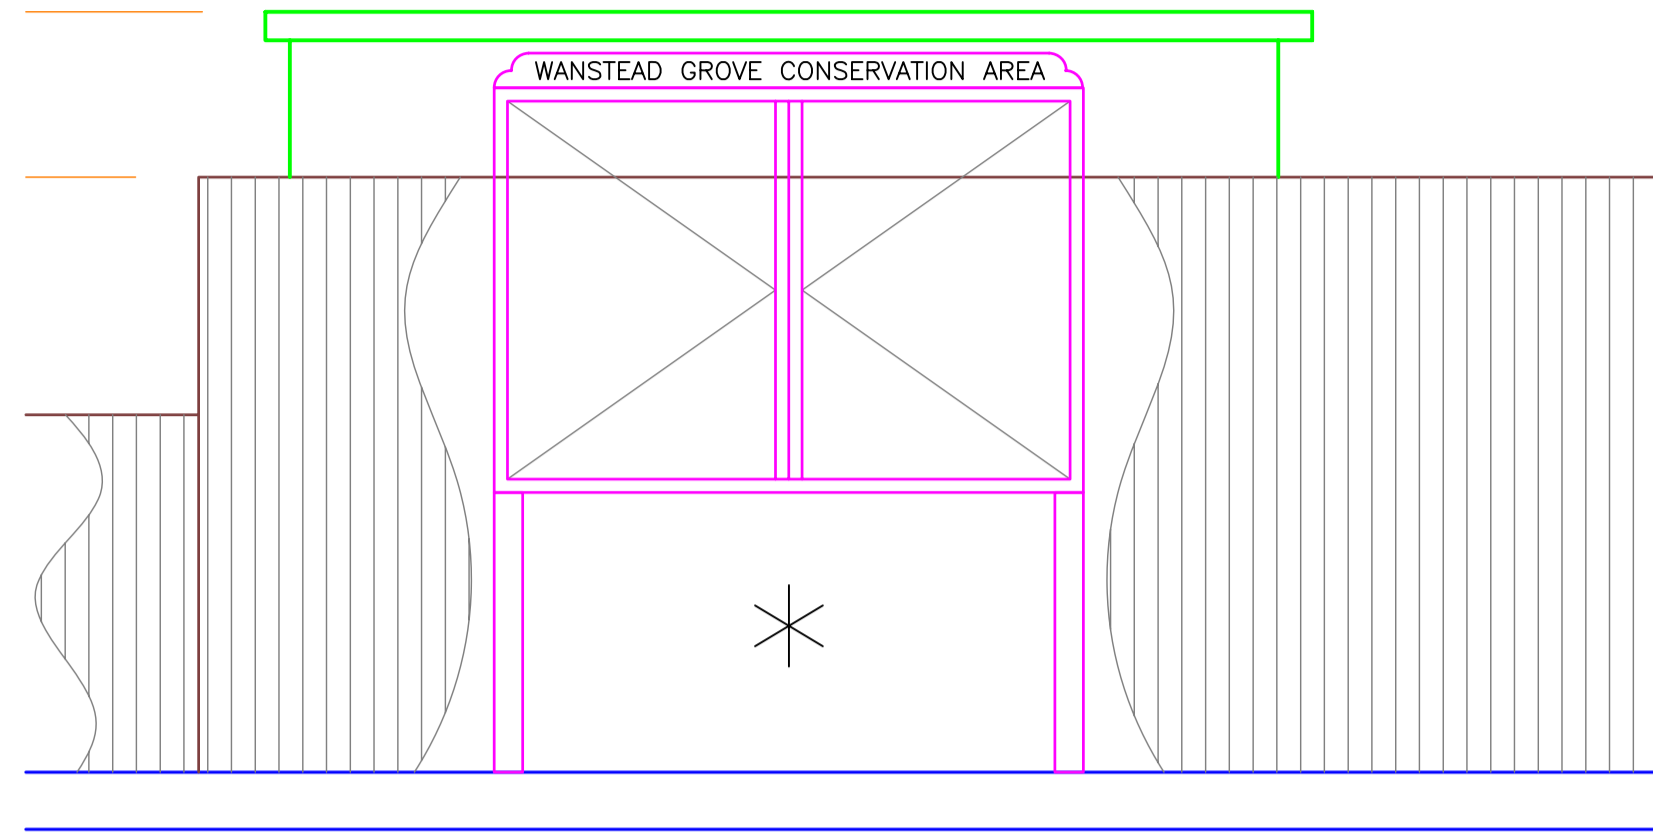

ARTISTIC IMPRESSION

* NOTE:- FENCE SECTIONS REMOVED FOR CLARITY




DETAIL scale 1-20

NOTICE BOARD
1550 mm WIDE
1064 mm HIGH
75x75 mm POSTS


SOLID OAK
TRADITIONAL STYLE
POLYCARBONATE GLAZING
ENGRAVED:-
"WANSTEAD GROVE CONSERVATION AREA"



EXAMPLE BOARD

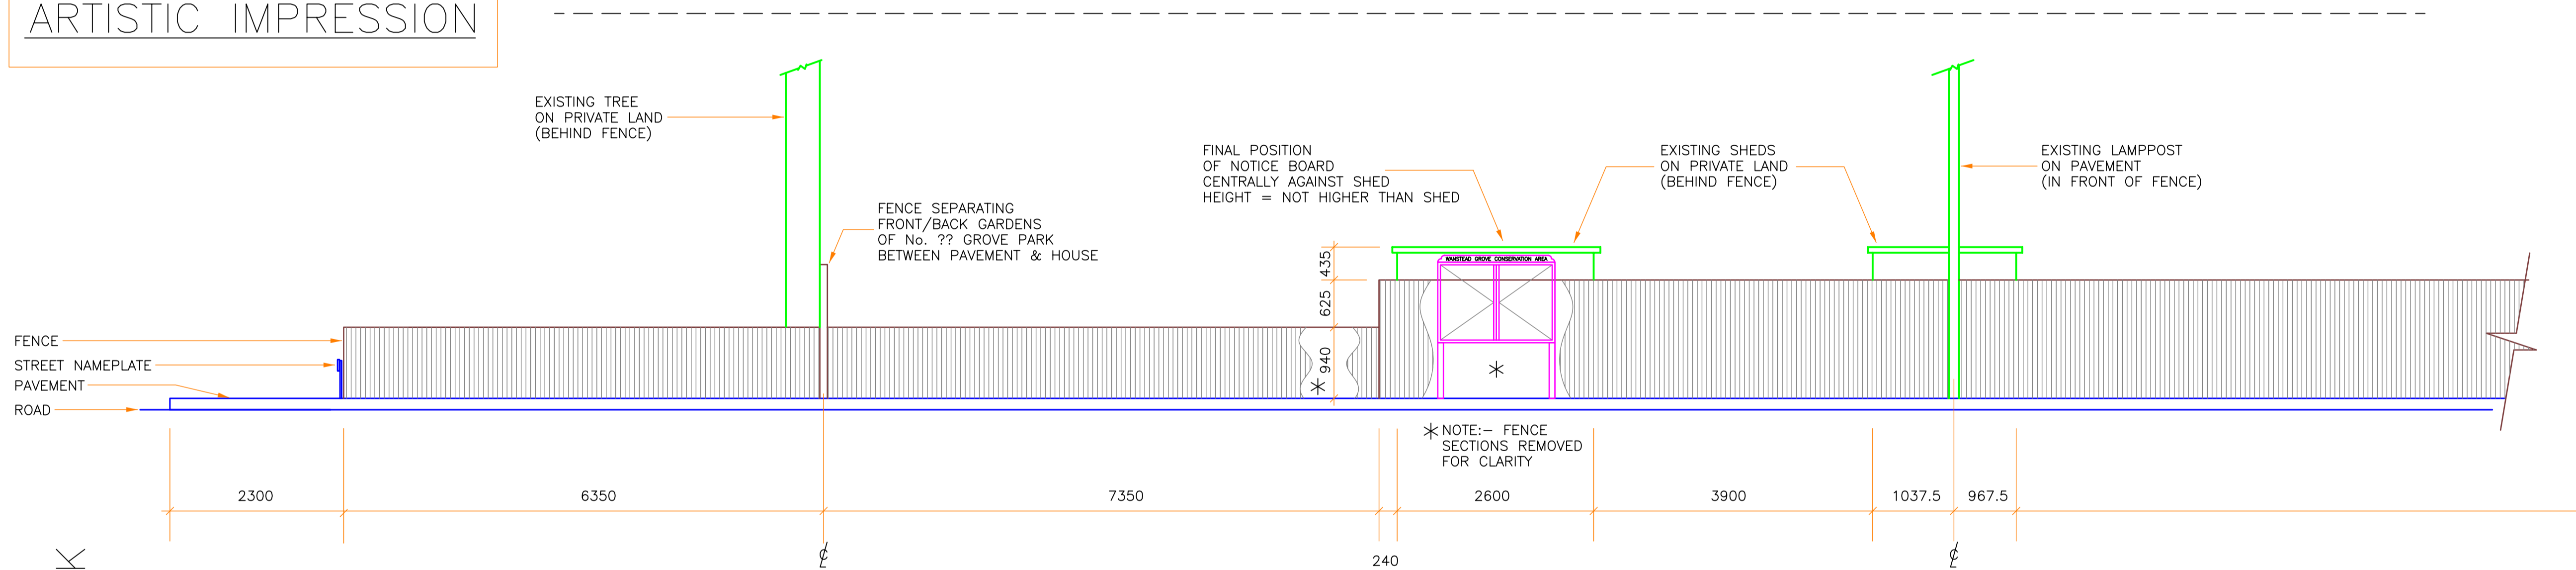

ELEVATION

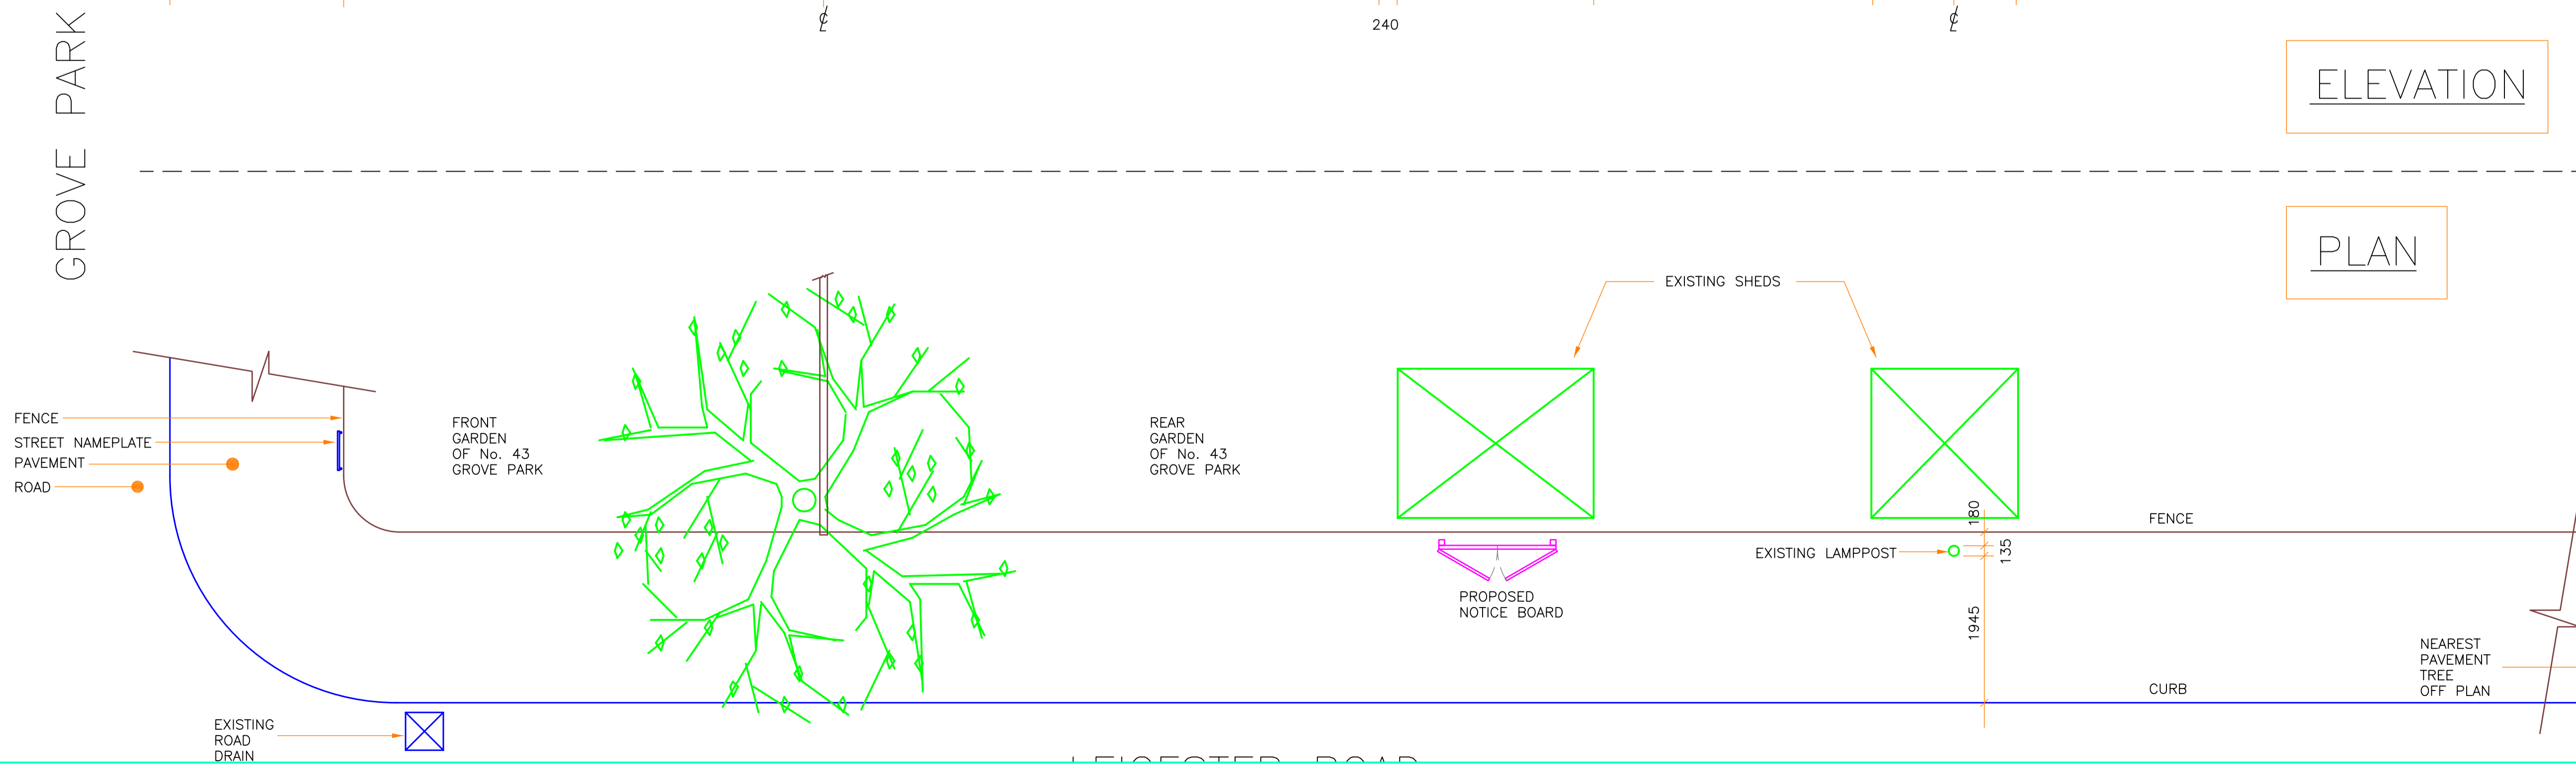

PLAN



Counties Resident's Association

Job		
PROPOSED NOTICE BOARD ON LEICESTER ROAD WANSTEAD E11		
Drg No	Rev	
NB2	-	
Scale	Drawn	Date
1 - 50 @ A1	A.T.D.	NOV 2010